


Massachusetts Chiefs of Police Association

Royal Plaza Hotel & Trade Center  
Marlborough, Massachusetts


SAMPLE FLOOR PLAN - SUBJECT TO CHANGE

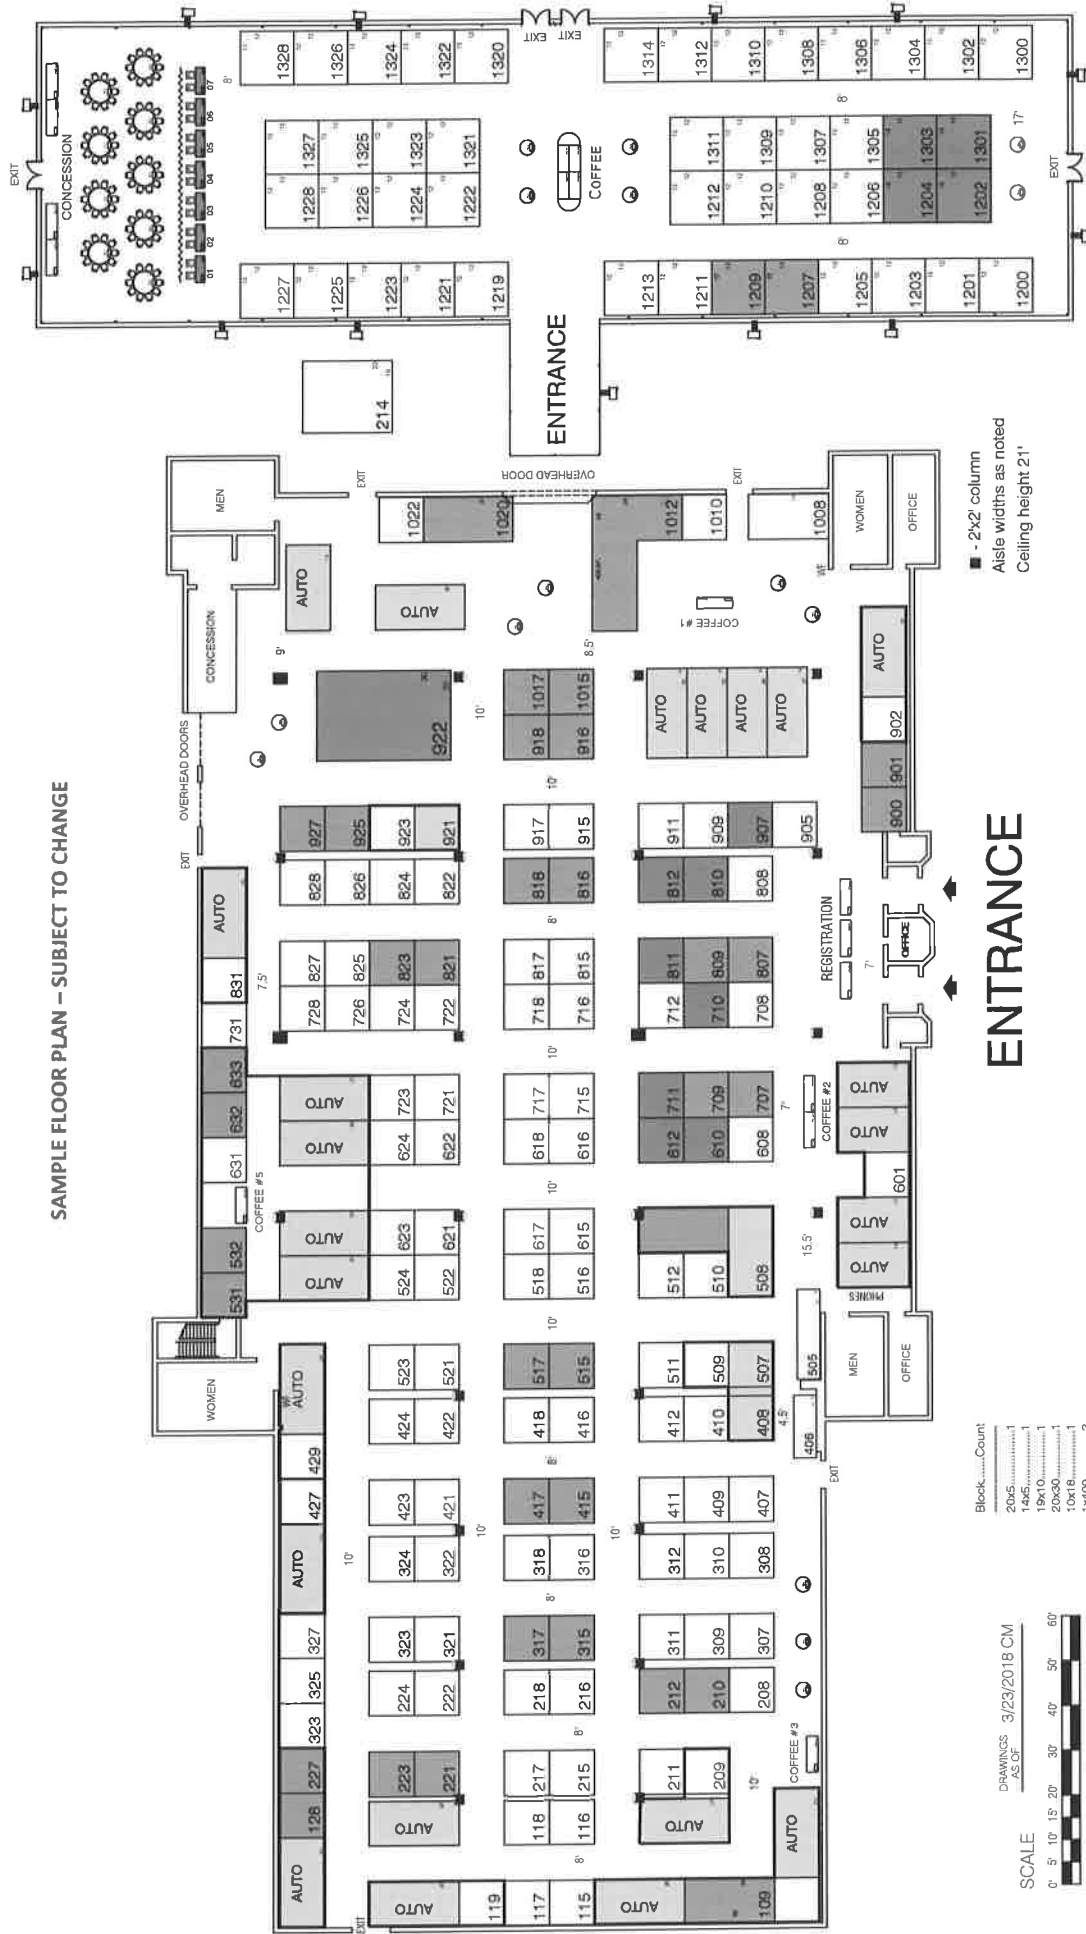

66x230 TENT  
Ceiling height 13'  
Aisle widths as noted

■ - 2x2' column  
Aisle widths as noted  
Ceiling height 21'

Block	Count
20x6	1
14x6	1
19x10	1
20x6	1
10x16	1
10x16	4
20x8	4
10x20	17
12x12	46
10x10	138
6x2 table top	6
40" round	14
60" round	9

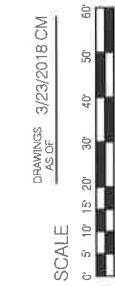

**ENTRANCE**

**CAPITAL**  
convention contractors